


REPLAT OF BLOCKS 21, 22, 23, 24, 25, 26 AND 29
AND PORTIONS OF BLOCKS 27 AND 28

Scale: 1" = 100'
Parker - Gould & Co.
Civil Engineers.

VICTORY HEIGHTS
KING COUNTY, - WASH.

A.G. Simmer,
Drafter

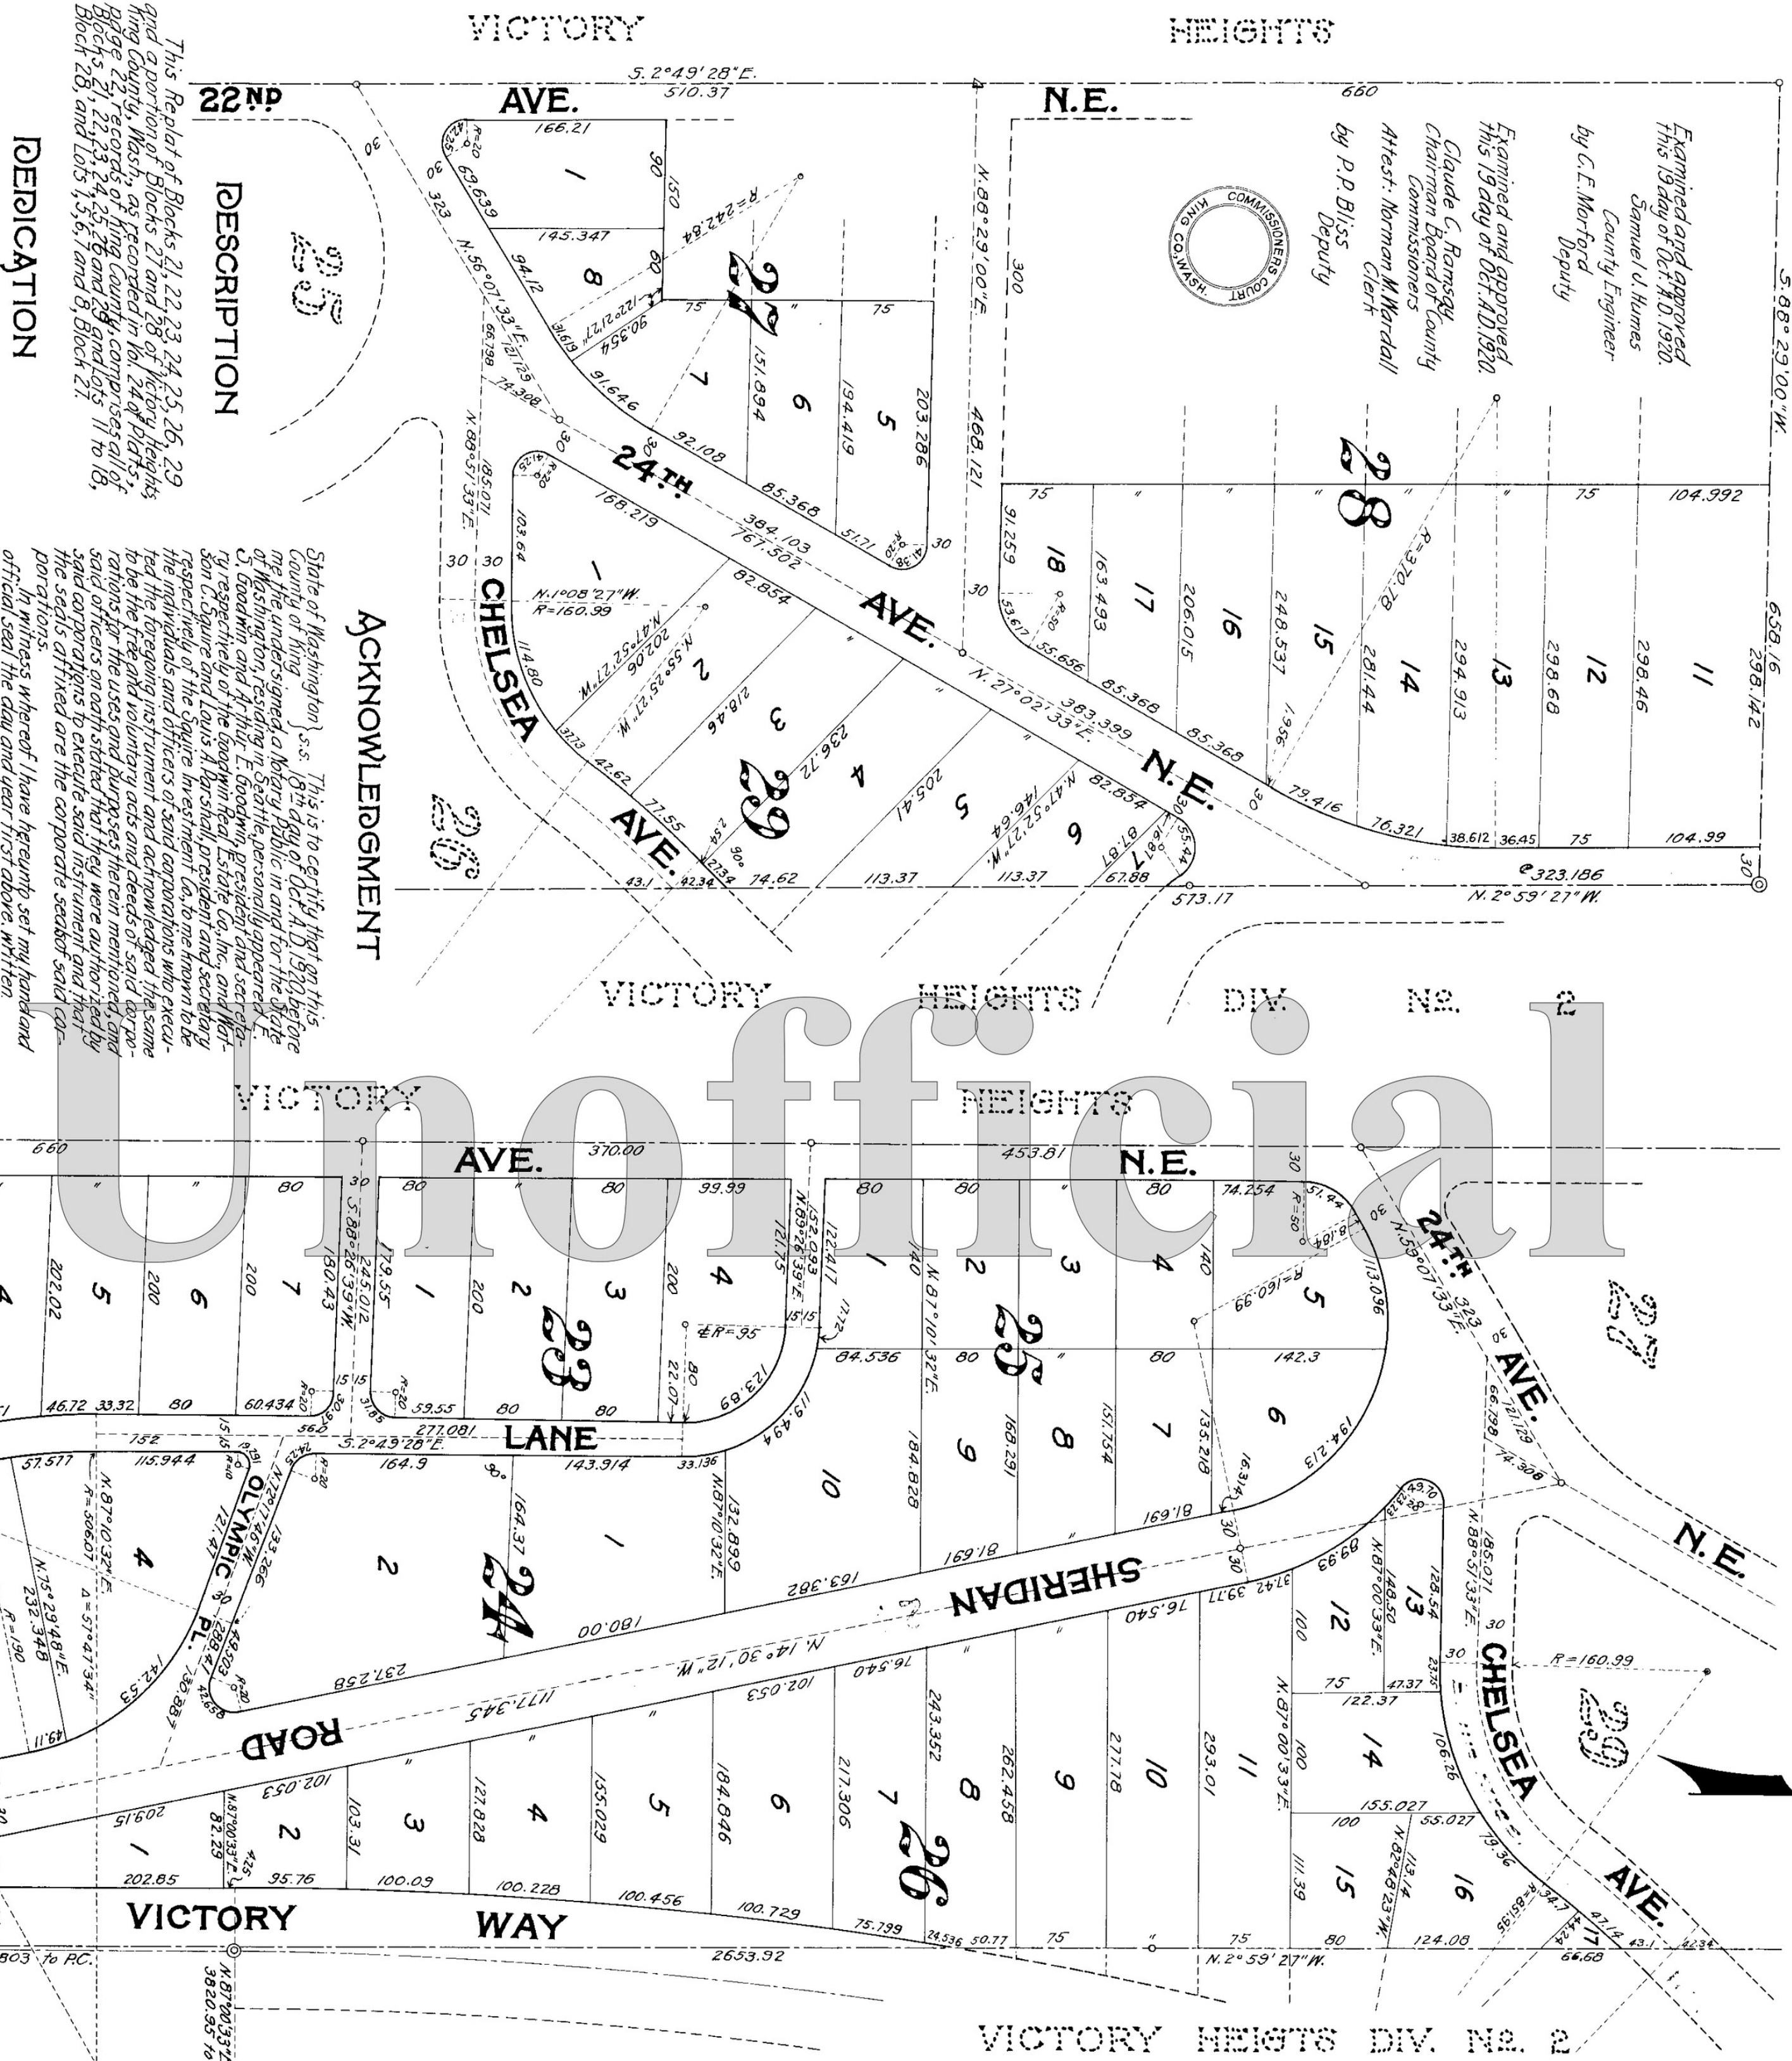

DEDICATION

This replat of Blocks 21, 22, 23, 24, 25, 26, 29 and portions of Blocks 27 and 28 of Victory Heights, King County, Wash., as depicted in Plats 24 of Plats 1, 2, 3, 4, 5, 6, 7, 8, 9, 10, 11, 12, 13, 14, 15, 16, 17, 18, 19, 20, 21, 22, 23, 24, 25, 26 and 29 and lots 1 to 18, Block 28, and lots 1, 3, 5, 7, and 9, Block 27.

Know all men by these presents, that we the Great- win Real Estate Company, Incorporated, and the Squire Investment Company, each a corporation organized and existing under the laws of the State of Washington and having its principal place of business at Seattle, Wash., others in the simple of the land hereby plat- ted, hereby declare this plat and dedicate to the use of the pub- lic for ever all streets, avenues and roadways shown there- on and the use thereof for any and all public purposes, also the right to make all necessary slopes for cuts or fills upon the lots shown on this plat in the reasonable or- ganizing and of all the streets, avenues and roadways shown hereon.

In witness whereof we have set our hands and seals this 18th day of Oct. A. D. 1920.

Goodwin Real Estate Co., Inc. Squire Investment Co.
E. S. Goodwin, President Watson C. Squire, President
Arthur E. Goodwin, Secretary Louis A. Penstahl, Secretary



ACKNOWLEDGMENT

State of Washington) s.s. This is to certify that on this 18th day of Oct. A. D. 1920, before me the undersigned a Notary Public in and for the State of Washington, residing in Seattle, personally appeared E. S. Goodwin and Arthur E. Goodwin, president and secretary respectively of the Goodwin Real Estate Co., Inc., and Watson C. Squire and Louis A. Penstahl, president and secretary respectively of the Squire Investment Co., to me known to be the individuals and officers of said corporations who executed the foregoing instrument and acknowledged the same to be the free and voluntary acts and deeds of said corporations for the uses and purposes therein mentioned, and said officers on oath stated that they were authorized by said corporations to execute said instrument and that the seals affixed are the corporate seals of said corporations.



In witness whereof I have hereunto set my hand and official seal the day and year first above written.
W. F. White
Notary Public in and for the State of Washington, residing at Seattle.

1461340

Filed for record at the request of the County Engineer this 20th day of Oct. A. D. 1920, at 2:06 pm, page 30 of M. and recorded in Vol. 25 of Plats, page 9, Records of King County, Wash.
Norman M. Wardall
County Auditor

by [Signature] Deputy