


Hanford's Addition

TO SOUTH SEATTLE

(3300' length.)

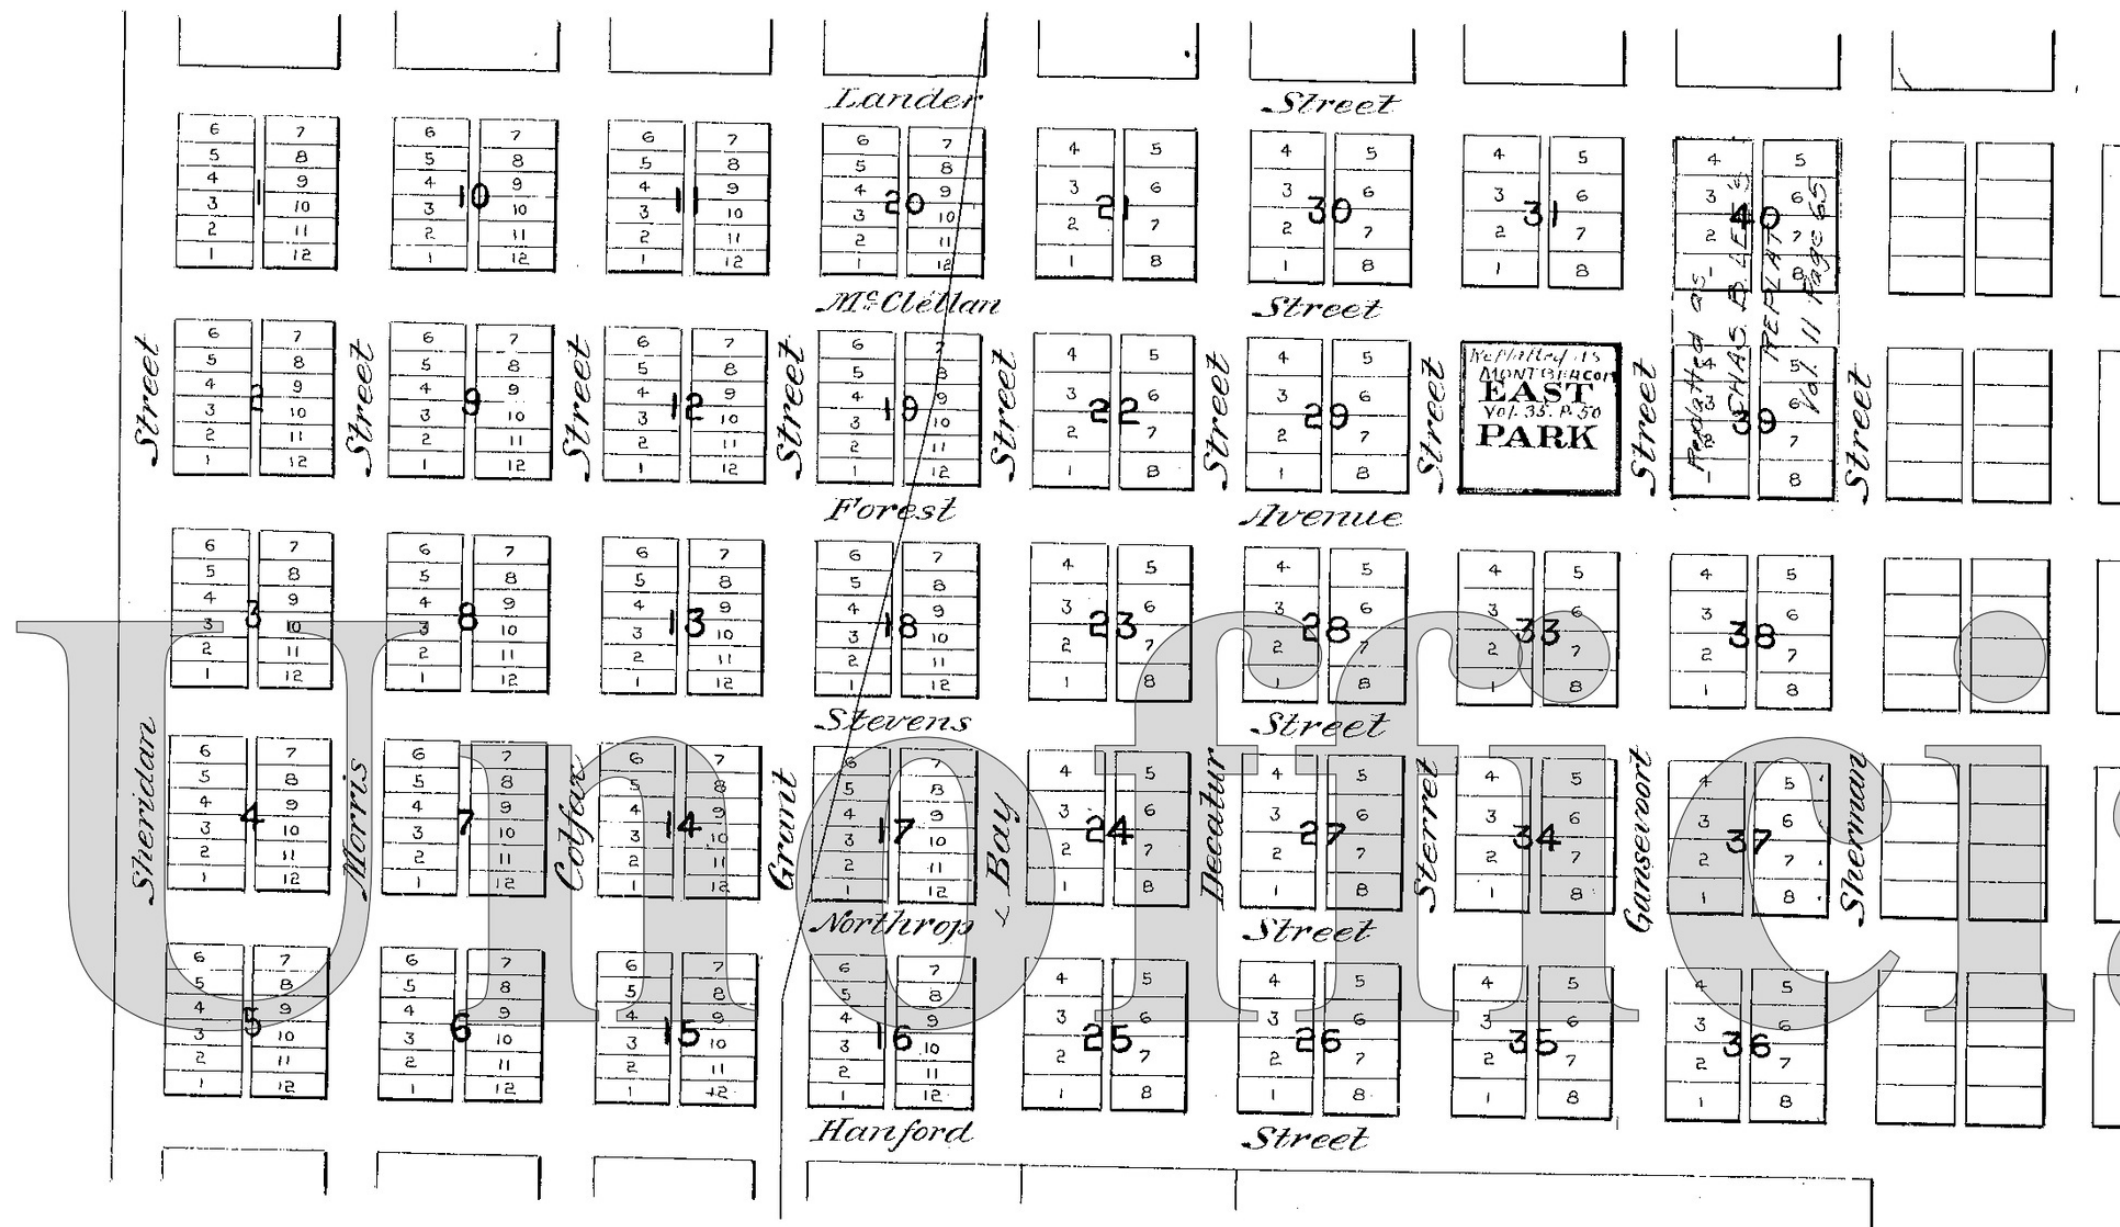

Forest Avenue 84 feet wide
 Other Streets 80 " "
 Alleys 16 " "
 Lots in blocks 16 to 20-40 " "
 Other Lots 60 " "

Filed for Record June 9th
 & Recorded June 18th, 1869,
 G. Kellogg, Auditor.

Territory of Washington }
 County of King

Personally appeared before me the undersigned,
 a Notary Public Edward Hanford, and acknowledged to me that
 he executed the within Town Plat for the uses and purposes
 therein mentioned, and wished to have the same recorded as such.
 Witness my hand and official seal at Seattle this 9th day of June
 A. D. 1869 G. Kellogg Notary Public.

Recorded in the Records of King County, Washington
 Territory in Vol 2 of Deeds on page 314, Re-recorded
 (per order County Comis) in this plat book, Nov. 16th 1875
 S.C. Harris, Draughtsman.